



HALLWAY

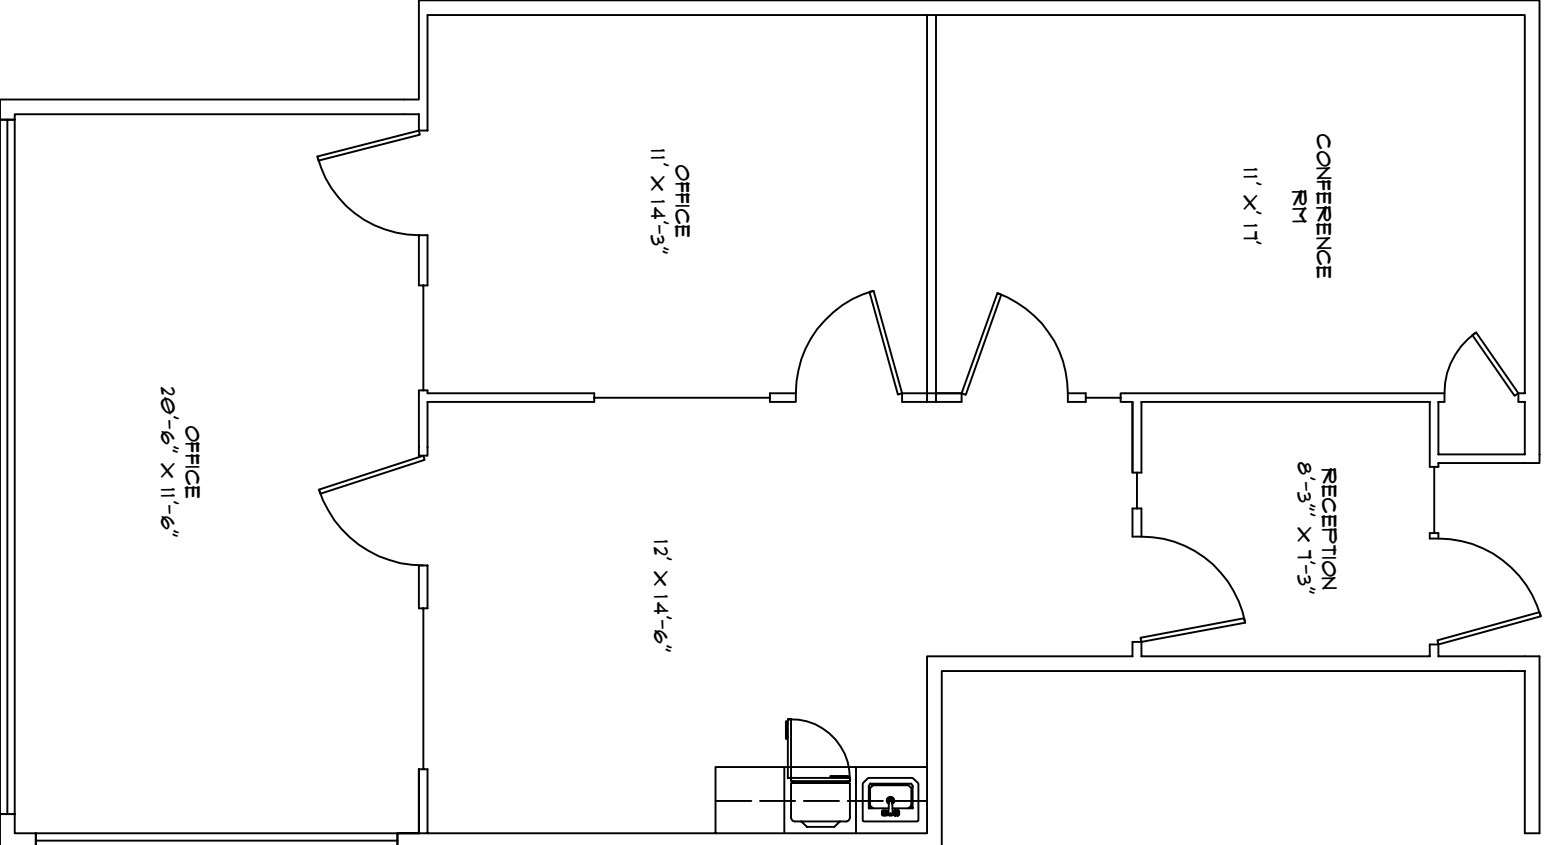

LANDSCAPE
PLANTER AREA

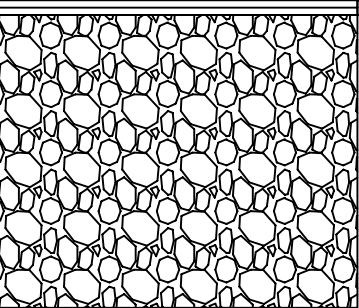

2900 UNION LAKE RD. STE. 213	
OFFICE	NOTES
1000 GROSS SQ. FT.	APPROXIMATELY 30 FT OF GLASS WITH VIEW OF LANDSCAPE PLANTER.